


# FIRST FLOOR PLAN

WEST BUILDING


40,000 RSF

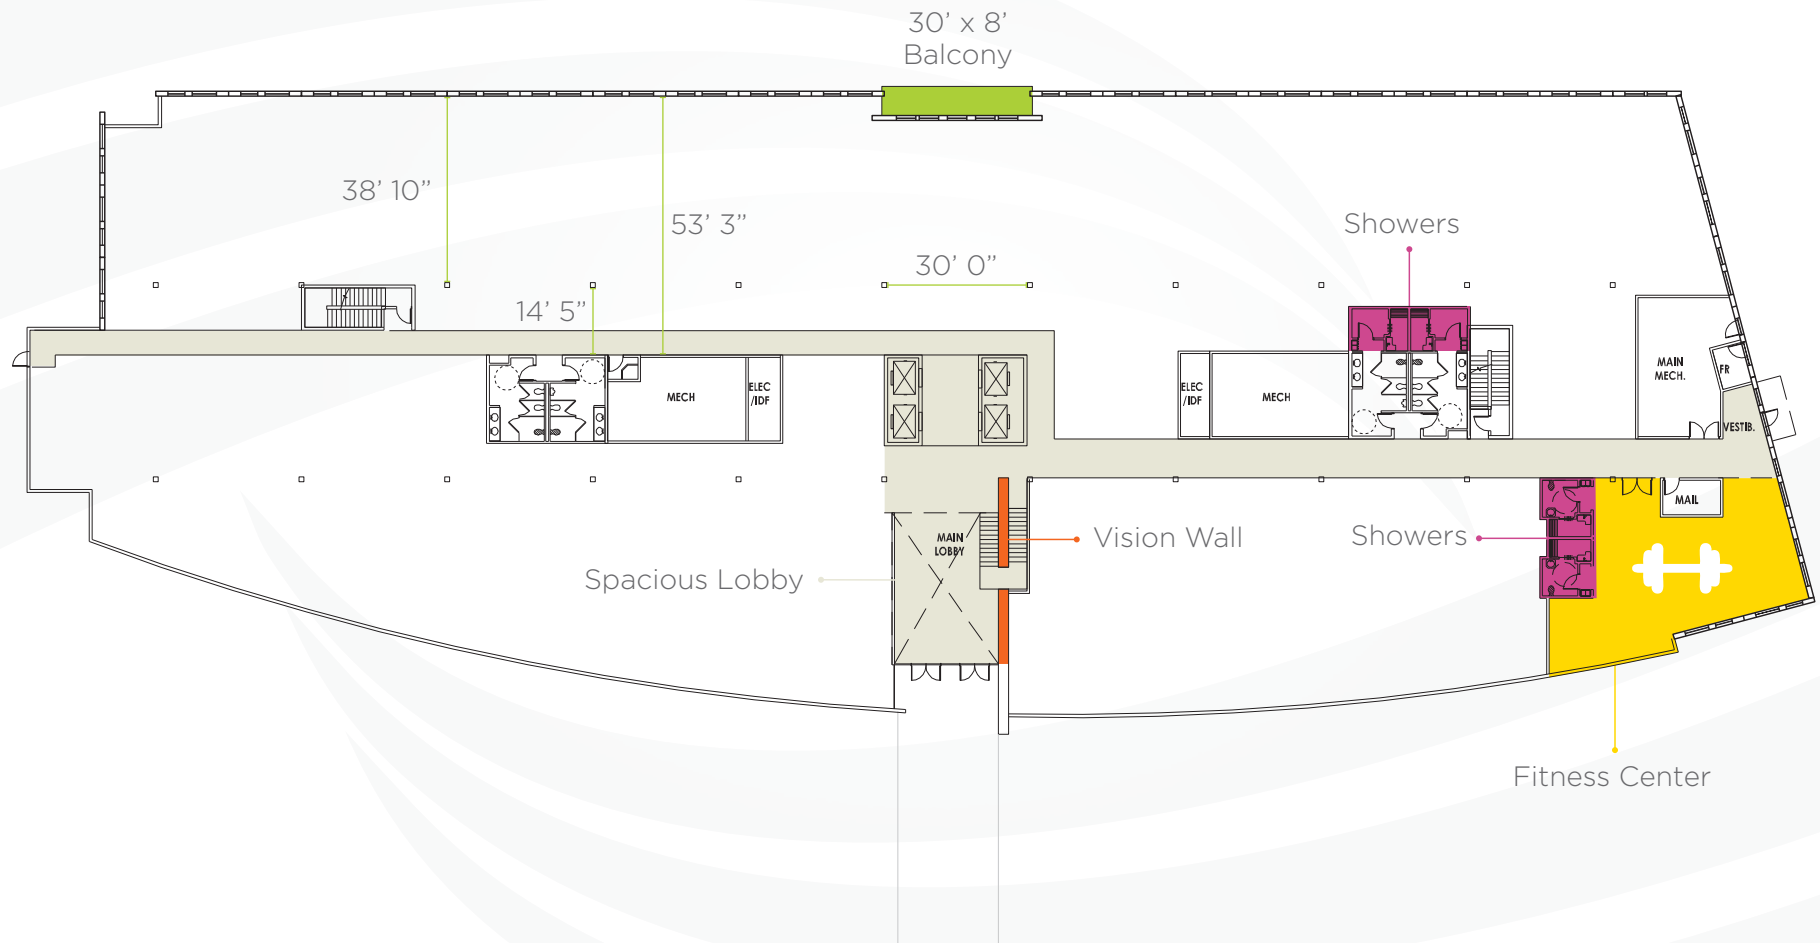

# SECOND FLOOR PLAN

WEST BUILDING


40,000 RSF

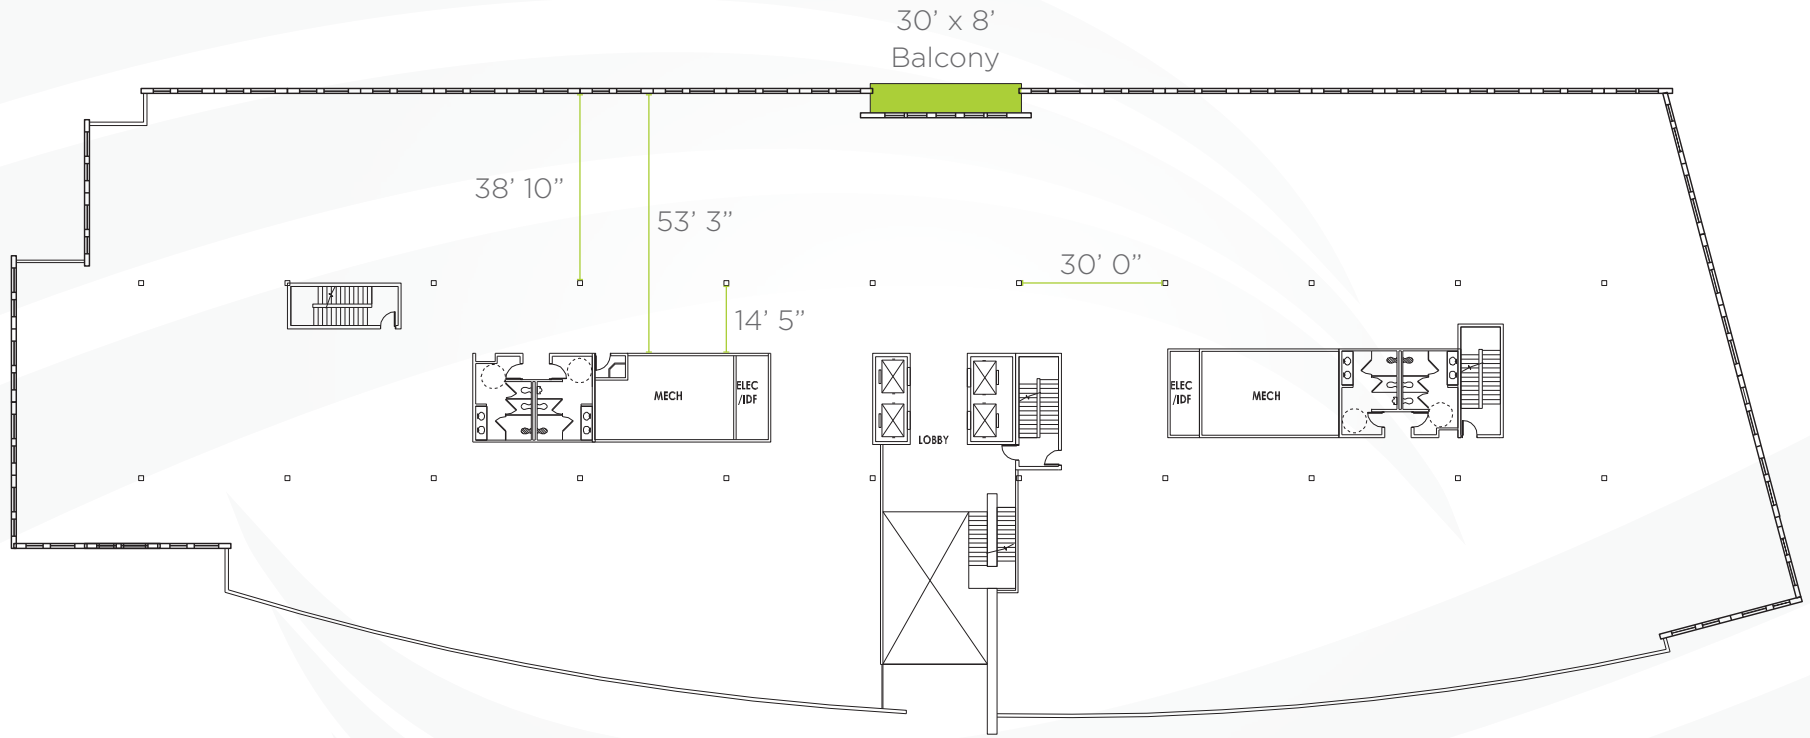

# THIRD & FOURTH FLOOR PLAN

WEST BUILDING


40,000 RSF

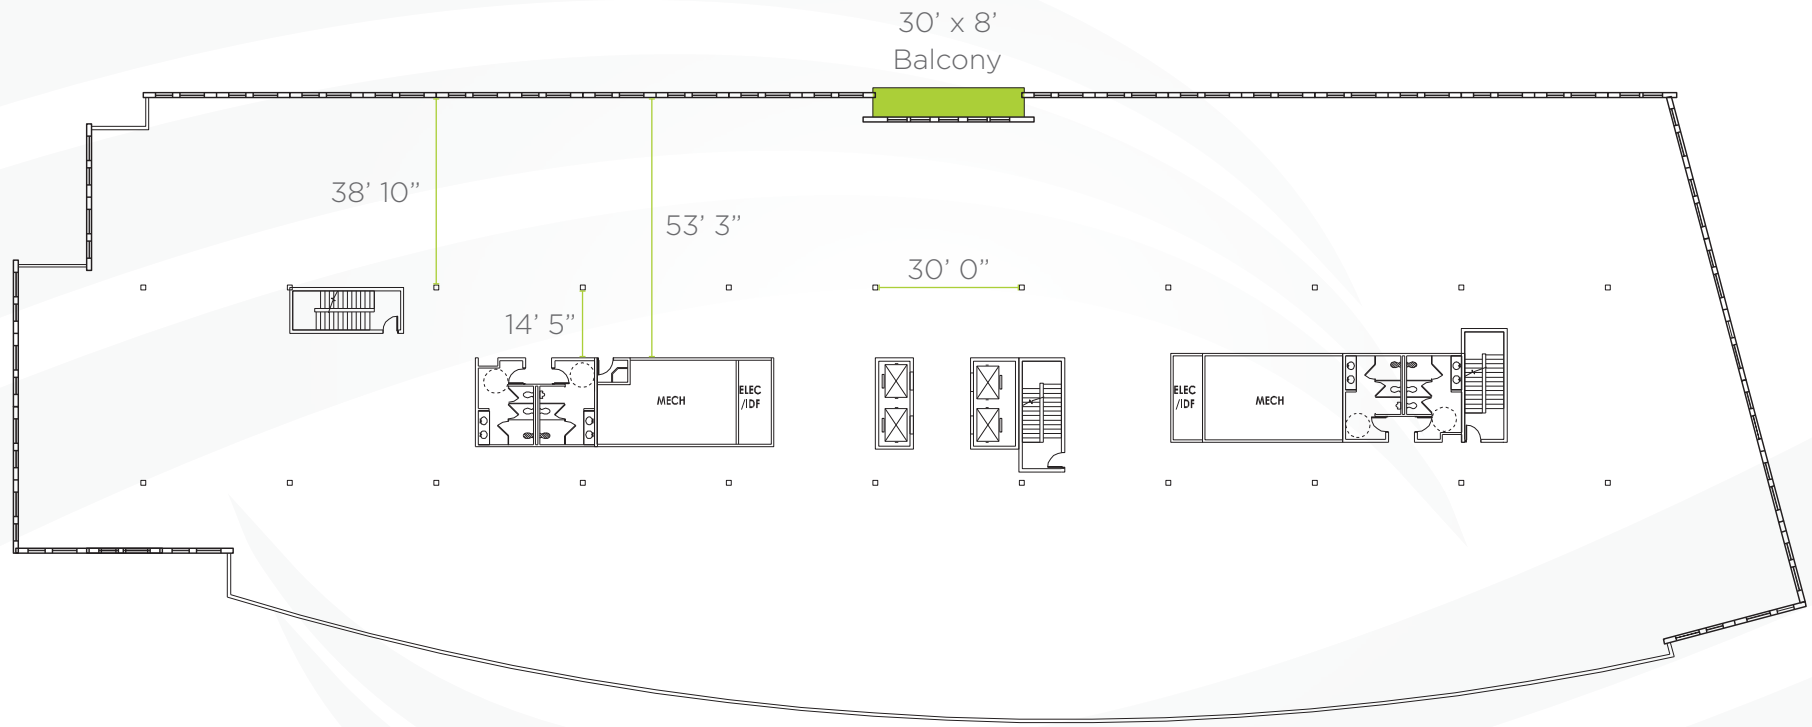

# FIFTH TO EIGHTH FLOOR PLANS

WEST BUILDING

40,000 RSF

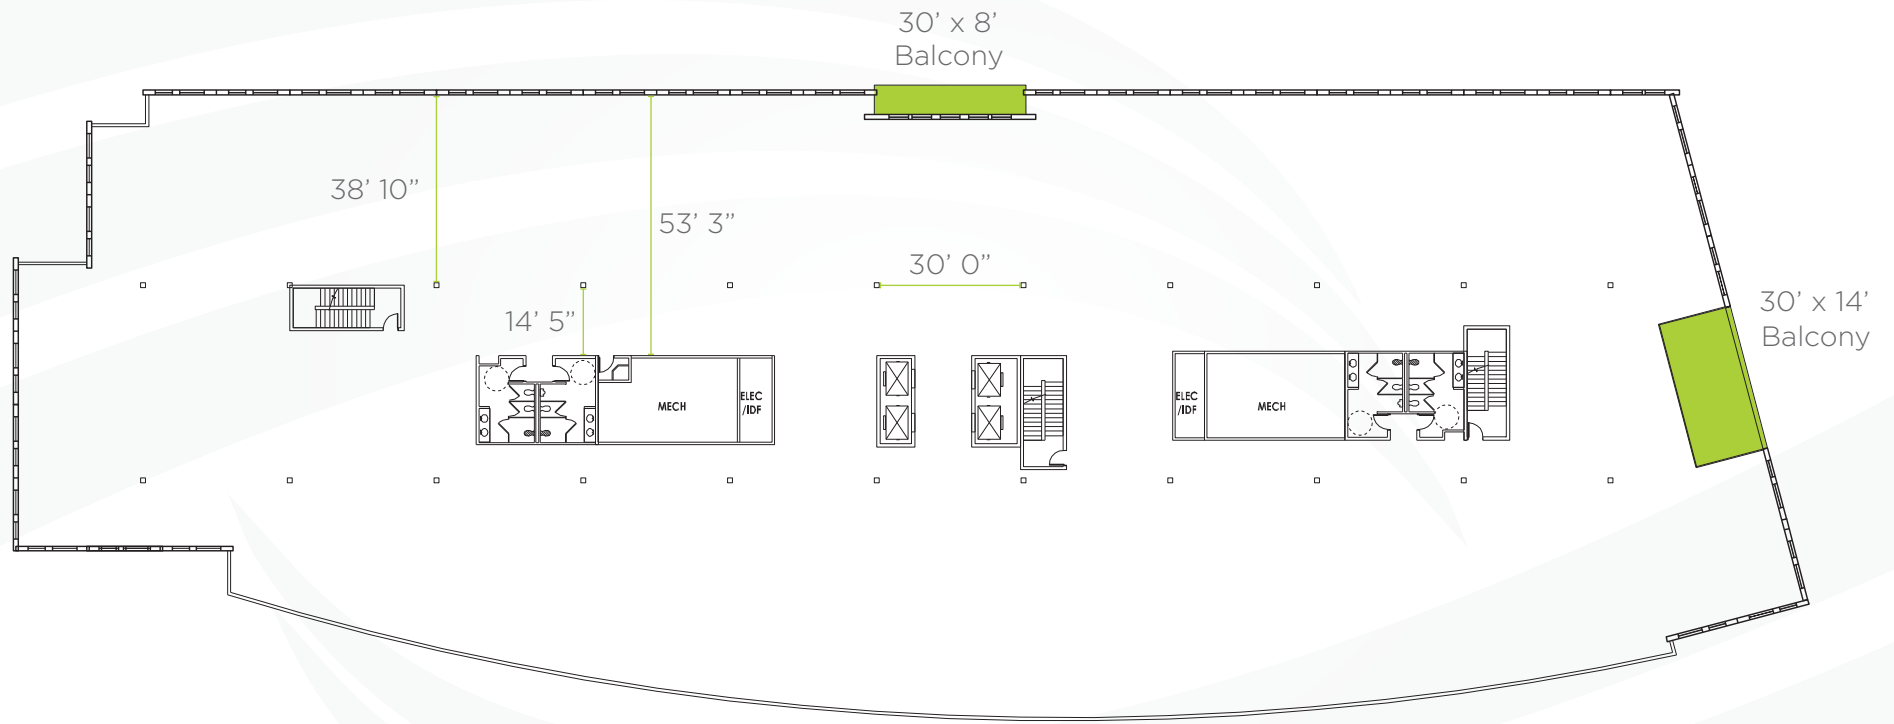











# FIFTH TO EIGHTH FLOORS TEST FIT

WEST BUILDING

## CONCEPTUAL LAYOUT OPTIONS



### LEGEND

- |   |                  |   |                             |
|---|------------------|---|-----------------------------|
|  | 8x8 Workstations |  | Balcony                     |
|  | 6x8 Workstations |  | Phone Rooms                 |
|  | 6x6 Workstations |  | Executive Offices           |
|  | Conference Rooms |  | Typical Closed Offices      |
|  | Break Areas      |  | Core Functions & Rest Rooms |

